


# STEEL POLES E HIGH MASTS STANDARD DIMENSIONS

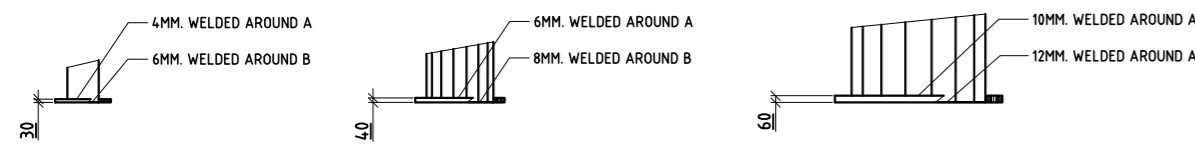

**STANDARD HIGH MAST  
HEIGHT 15-30 M**

**EQUIPPED WITH:**

- MOBILE CROWN
- MULTIFORM
- FIXED HEADFRAME

**APPLICATIONS:**

- WIDE STREET LIGHTING
- CONTAINER YARD
- AIRPORT E PORT
- STADIUM
- BUILDING SURROUNDS

**SPECIAL HIGH MAST  
HEIGHT 15-30 M**

**EQUIPPED WITH:**

- MOBILE CROWN
- MULTIFORM
- FIXED HEADFRAME
- PLATFORM

**APPLICATIONS:**

- TELECOMMUNICATION LIGHT SYSTEM
- STADIUM LIGHTING
- AIRPORT E PORT
- CONTAINER YARD
- MEDIUM E LOW VOLTAGE DISTRIBUTION LINES

**STANDARD TOWER MAST  
HEIGHT 20-35 M**

**EQUIPPED WITH:**

- FIXED HEADFRAME
- PLATFORM

**APPLICATIONS:**

- STADIUM LIGHTING FOR INTERNATIONAL SPORT COMPETITION
- TELECOMMUNICATION MEDIUM SYSTEM
- HIGH VOLTAGE DISTRIBUTION LINES 24-33 KV
- CONTAINER YARD

**STANDARD TOWER MAST  
HEIGHT 25-40 M**

**EQUIPPED WITH:**

- FIXED HEADFRAME
- PLATFORM


**APPLICATIONS:**


- STADIUM LIGHTING FOR INTERNATIONAL SPORT COMPETITION
- TELECOMMUNICATION MEDIUM SYSTEM
- HIGH VOLTAGE DISTRIBUTION LINES 115 KV
- WIND GENERATOR SUPPORT

**CONICAL POLE 5-15M**

**APPLICATIONS:**

- STREET LIGHTING
- CCTV SYSTEM
- FLAG HOLDER
- EXTERIOR HI-BAY LIGHTING
- TRAFFIC LIGHT E SIGN

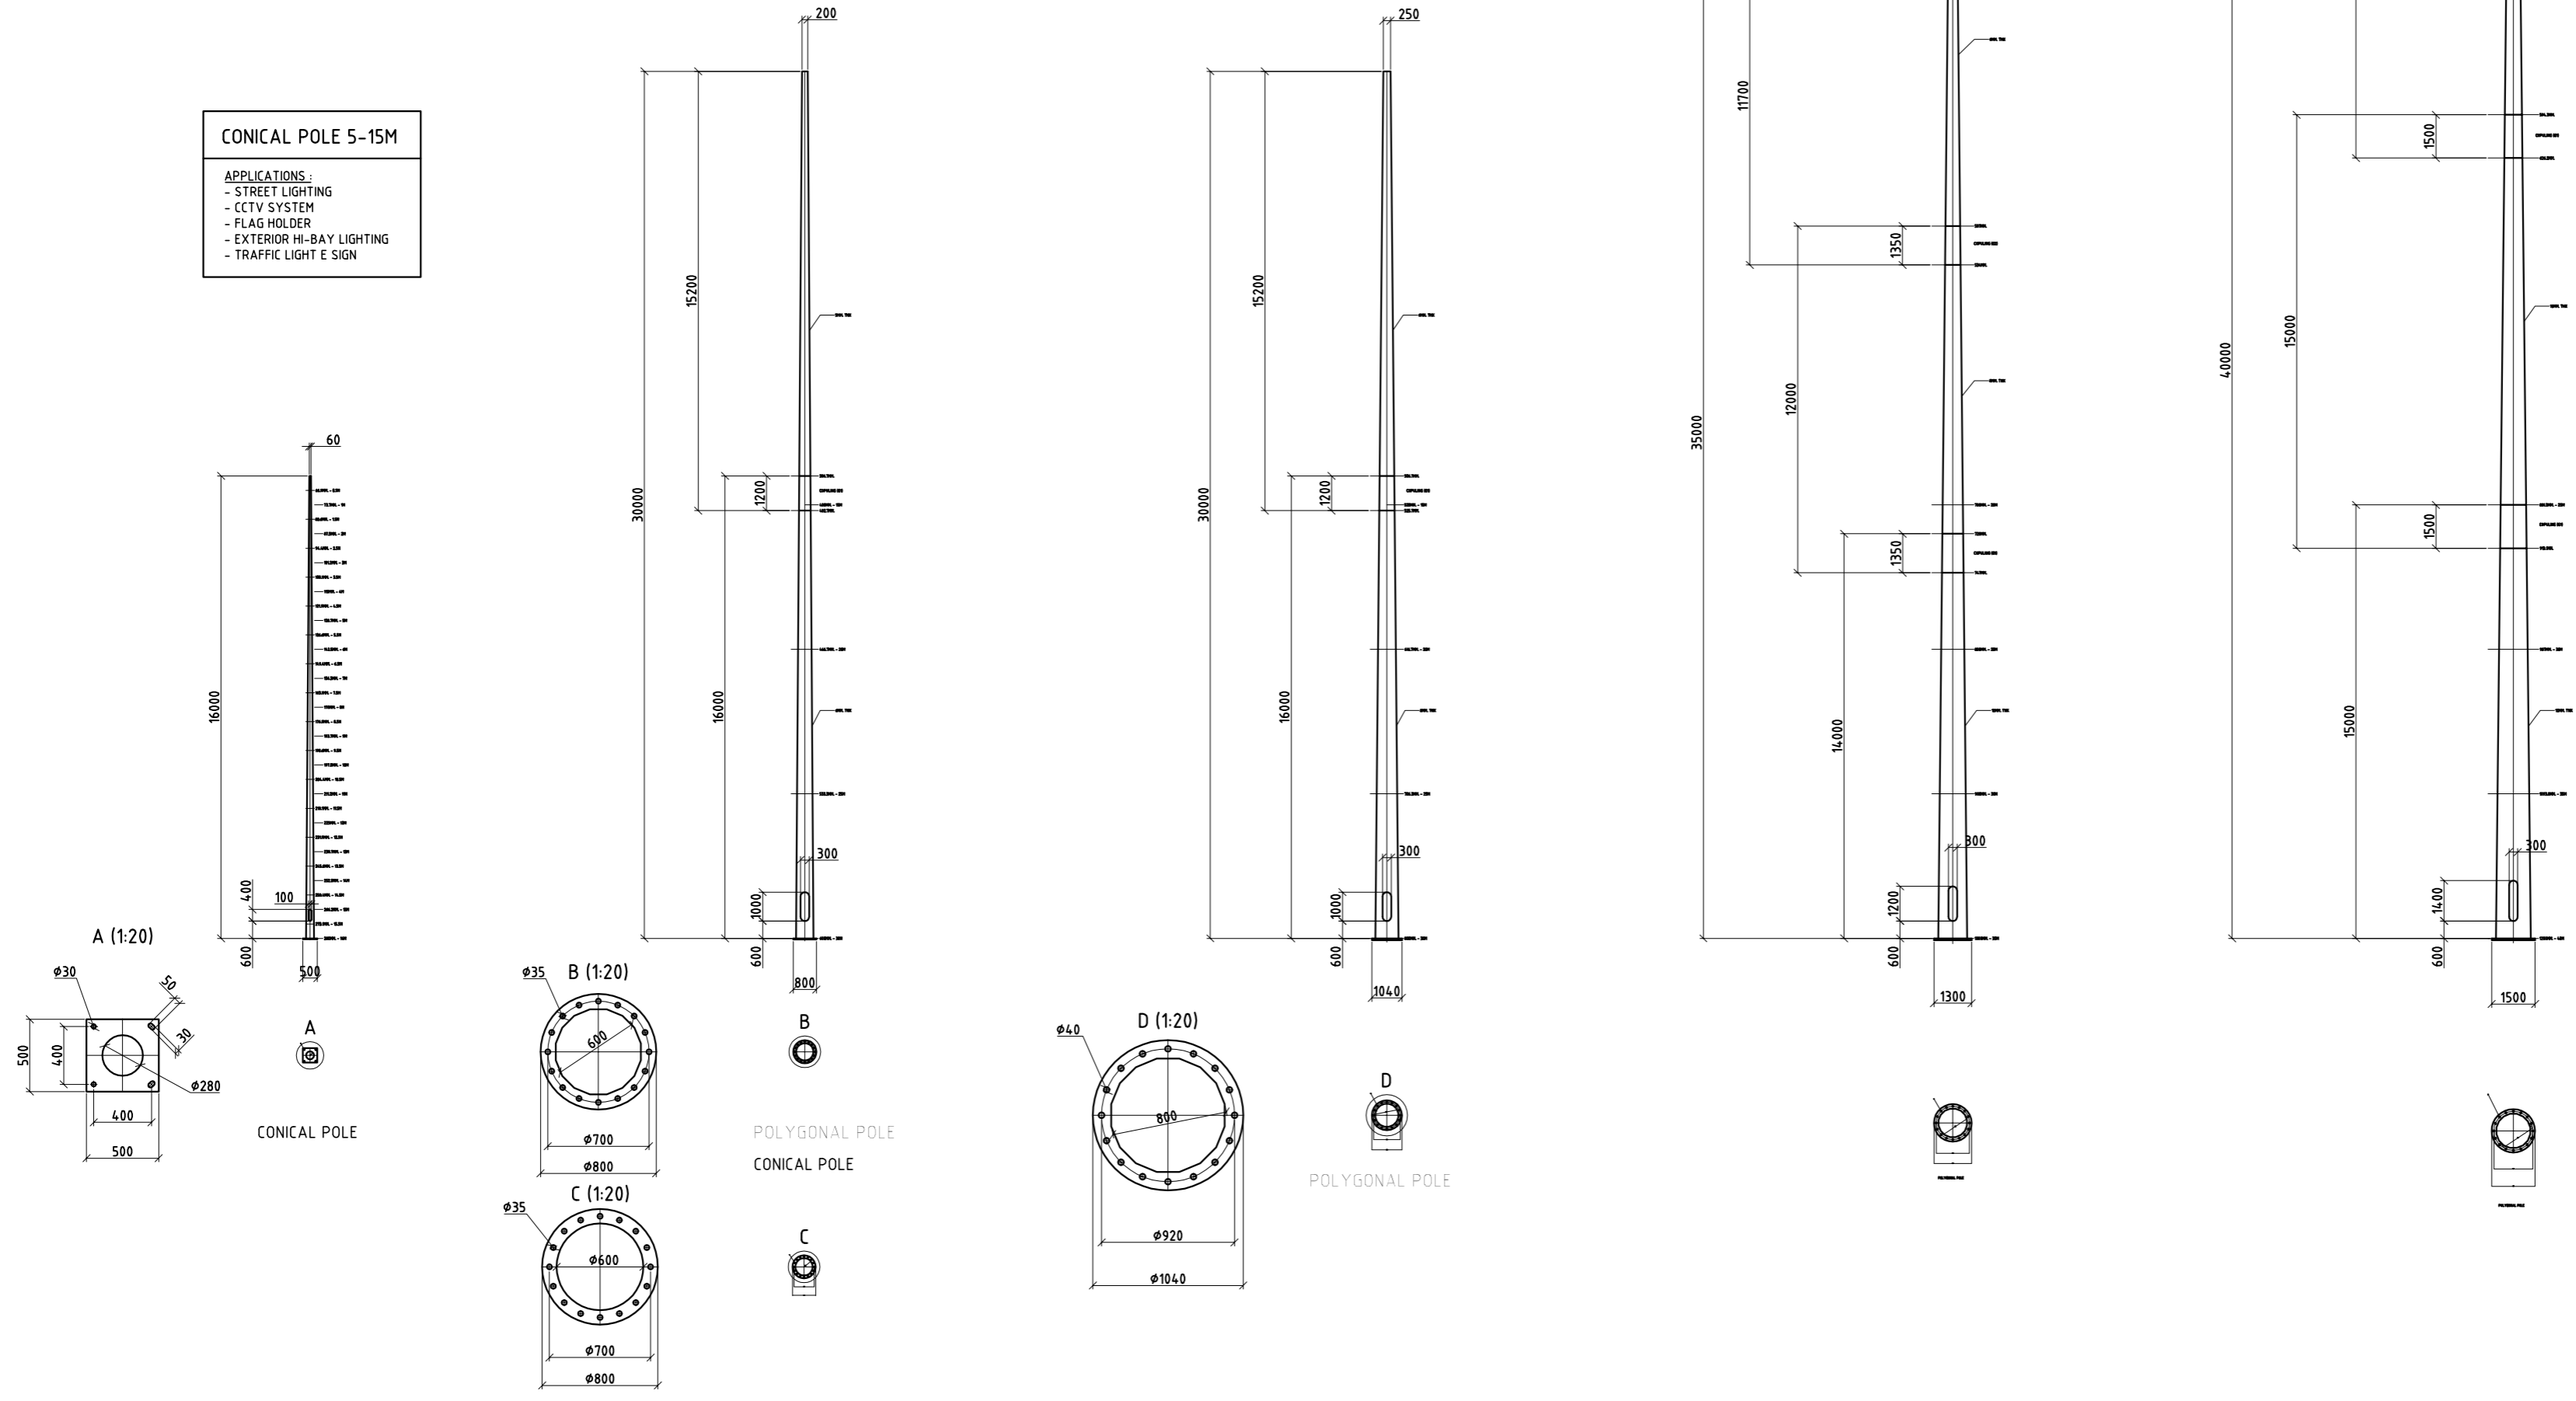

NOVE FILE		CLIENTE	
NO CONTRATTO	-		
DATA	21/05/2010 DI TULLIO F.		
CONTROLLO			
LAVORI			
REVISIONI			
 Ufficio Tecnico OFFICINE MECCANICHE MURGESCI	IPRESI AD	COMPRESA NO GIG.	PART.
A Tornaio di legge certifica che i progetti e disegni sono stati di riproduzione e consegna di renderlo noto a terzi o a ditte concorrenti senza nostra autorizzazione scritta.	SCALA: 1/100	PESO	FOGLIO